



EXISTING VIEW

PROPOSED VIEW


View from nave looking towards chancel arch with rood screen removed/relocated, and crucifix retained and suspended within arch.

New retractable projector screen fixed behind arch, positioned to maximise visibility from nave and aisles

Dais extended with accessible ramp and handrail to right hand side

Pews and existing radiators removed to provide flexible open space to allow new chairs and tables to be positioned according to activity taking place

Existing timber floor shown exposed, repaired and refurbished

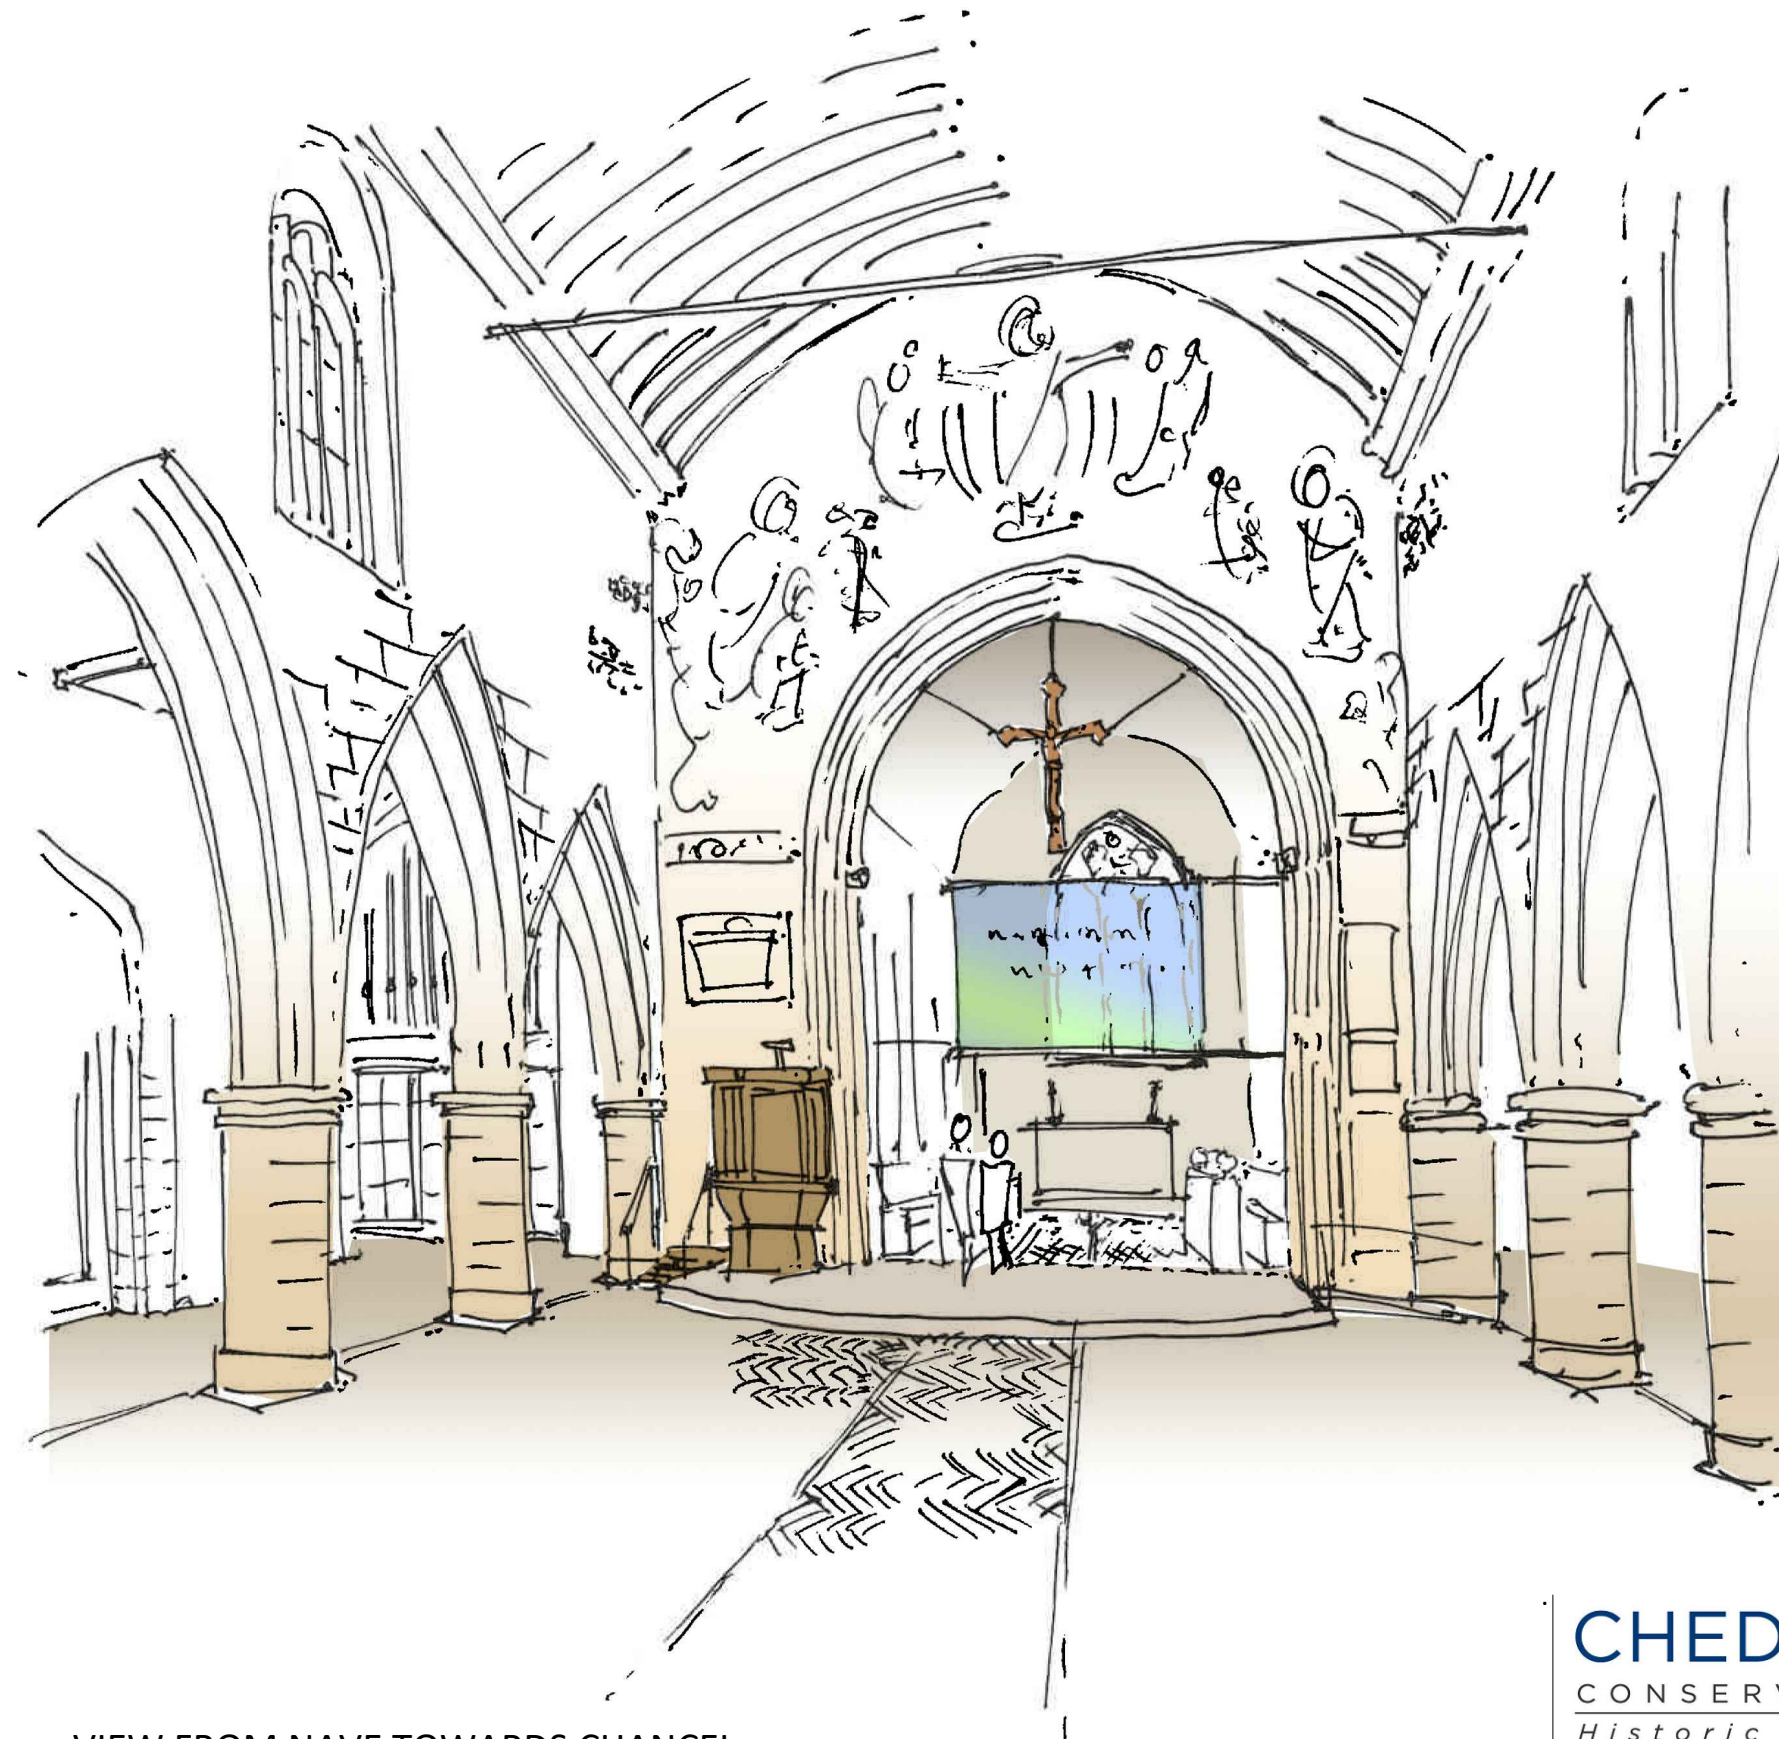

VIEW FROM NAVE TOWARDS CHANCEL

CHEDBURN • CODD
CONSERVATION ARCHITECTS
Historic Building Consultants

Glove Factory Studios, 1 Brook Lane, Holt,
Bradford-on-Avon, Wiltshire BA14 6RL

T: 01225 859999 www.chedburn.com e: chedburn@chedburn.com

A - Project	St Michael and All Angels Church Melksham	
Drawing	View from Nave to Chancel Arch As Proposed	
Stage	Options Appraisal	
Drawing No.	Scale	Date
2206/SK10	NTS @ A3	Jan 2024