

Key:

- Flexible open space
- Enclosed meeting room
- WCs
- Proposed perimeter heating units shown indicatively - subject to report and advice from BJP M&E engineers
- Fixtures to be removed
- Kitchen/servery
- Storage
- Dais
- Example of chair stacked on single and triple dollies for storage

Existing paving to footpath to be carefully lifted and relaid to eliminate trip hazards and improve access

Consider replacing existing solid double doors to outer opening of north porch with timber framed glazed doors subject to security provision.

Existing solid inner door retained and kept open when church in use, with new glazed doors fitted opening into porch to improve visibility and welcome, fitted with automatic opening to enable access for all.

Low steps at inner and outer thresholds to be graded out by lifting and relaying stone floor in porch/on path.

Rev B - storage moved from south aisle to north aisle. Bespoke timber storage cupboards built below window sills to mirror the style of the kitchen units to the south aisle. Storage to house tables when not in use. Exact dimensions subject to choice of furniture.

New enclosed creche/small meeting room formed within north transept with timber framed glazed screens and bifold doors allowing space to be opened up

Flexible space in adjacent alcove for buggy park, perimeter storage and seating when required. Consider relocation of vestments chest

Consider providing ramp access to choir vestry if accessibility required.

Existing choir robe cupboards within choir vestry to be utilised for storage space for music group, seasonal decorations etc. Potential for the cupboards to be enlarged and additional storage shelves built on the north wall of the choir vestry.



Seating: Proposal to remove all existing pews and replace with flexible, stackable seating subject to approval. New chairs to include at least 10% with armrests.

Flooring: Floor finish of nave and aisles to depend on plans for under floor heating. Potential to renew with stone or refurbish existing timber floor.

Gas meter boxed in with lockable door to allow maintenance access

New accessible WC and additional WC located within base of tower with new accessible ramp with handrails from nave.

Existing screen and doors across tower arch to be altered or replaced with new screen allowing width for accessible door to WCs

Existing west door to be fixed shut and new partition built within opening. New WC partitions to be demountable in case of bell access from loft hatch above

Rev B - servery moved from north aisle to south aisle and designed with fixed servery. Bespoke timber panelled kitchen base units including sink with lifting cover, fridge, dishwasher and microwave.



Lift-up counter top for access

Microwave within housing at worktop level

GROUND FLOOR PLAN

Option 4 - regular weekly worship

119 congregation seats shown within nave and aisles
24 informal seats around tables and in creche
24 seats in Lady Chapel
157 seats stacked in Barnwell Chapel

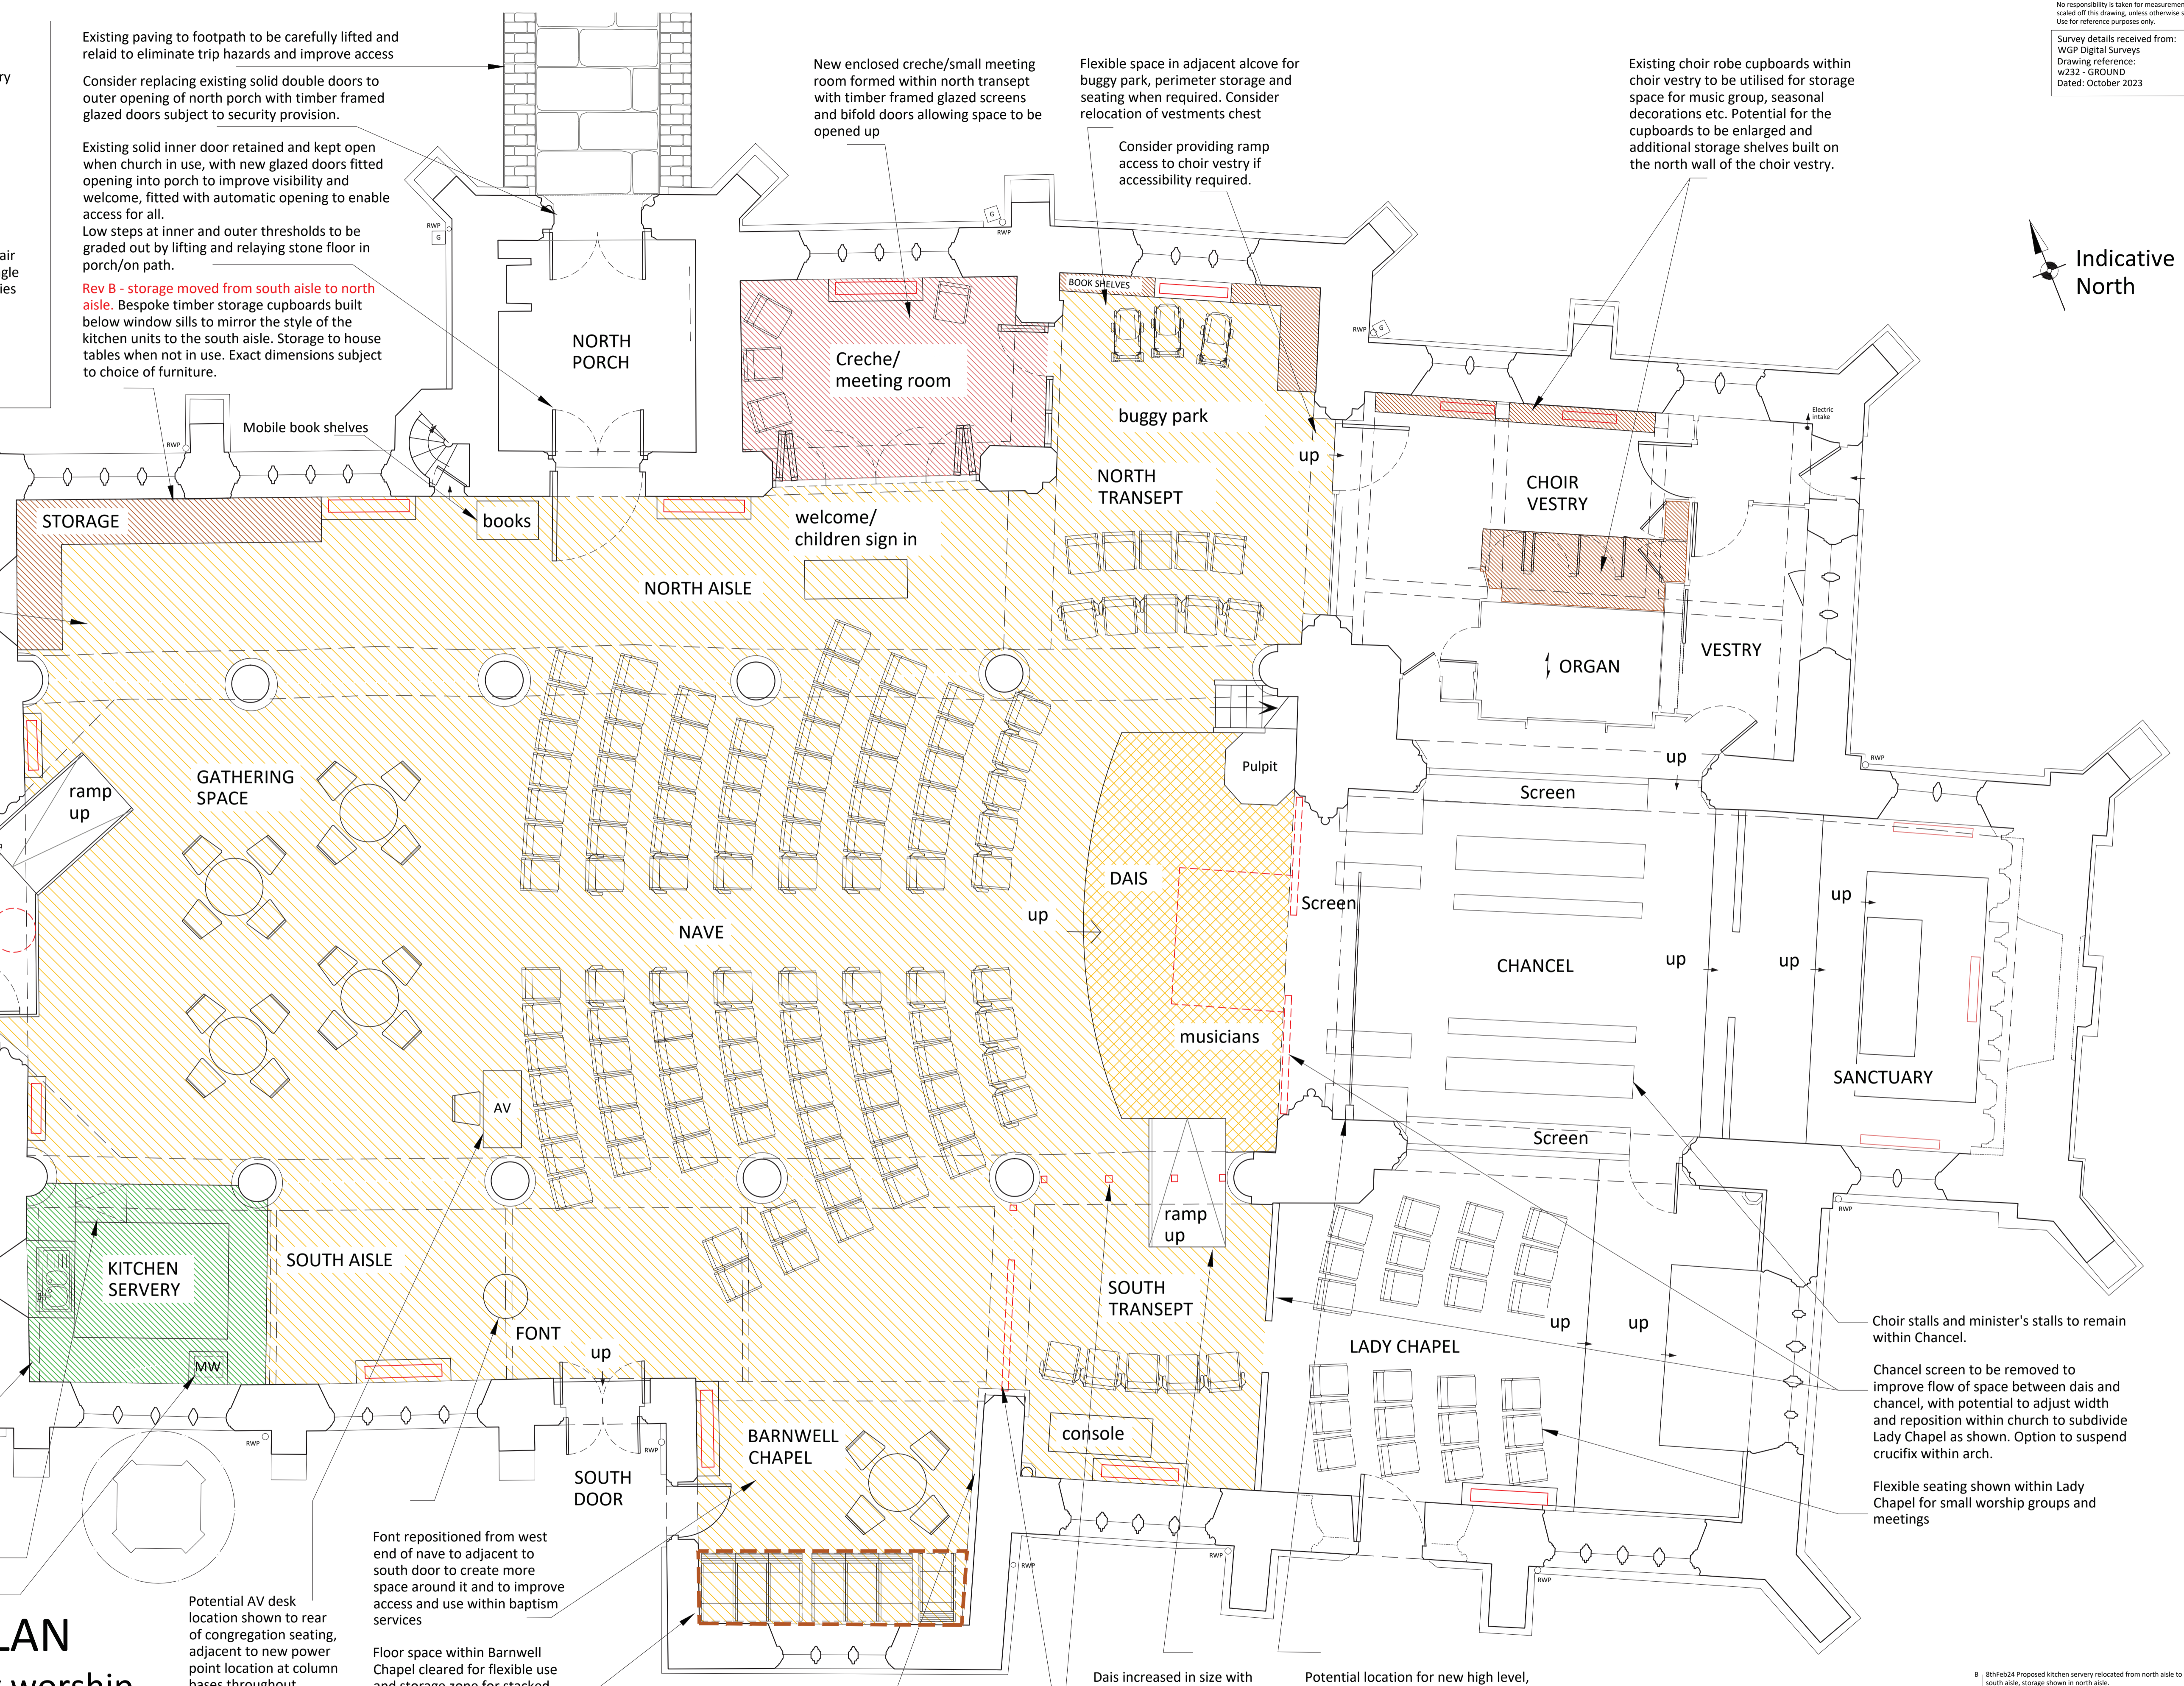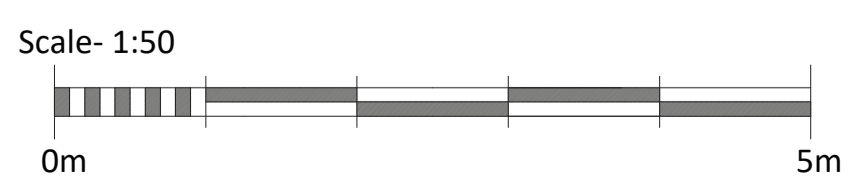

Choir stalls and minister's stalls to remain within Chancel.

Chancel screen to be removed to improve flow of space between dais and chancel, with potential to adjust width and reposition within church to subdivide Lady Chapel as shown. Option to suspend crucifix within arch.

Flexible seating shown within Lady Chapel for small worship groups and meetings

Font repositioned from west end of nave to adjacent to south door to create more space around it and to improve access and use within baptism services

Floor space within Barnwell Chapel cleared for flexible use and storage zone for stacked chairs. 7 stacks each of max 30 chairs shown

Consider alternative locations for display of war memorial cabinet and standards.

Dais increased in size with ramp from south side to improve accessibility, with removable handrail

Existing decorative timber screens to be removed to improve use of space to south of dais for seating or musicians etc

Potential location for new high level, retractable projector screen, fixed to side wall return behind chancel arch, with hinged boom